
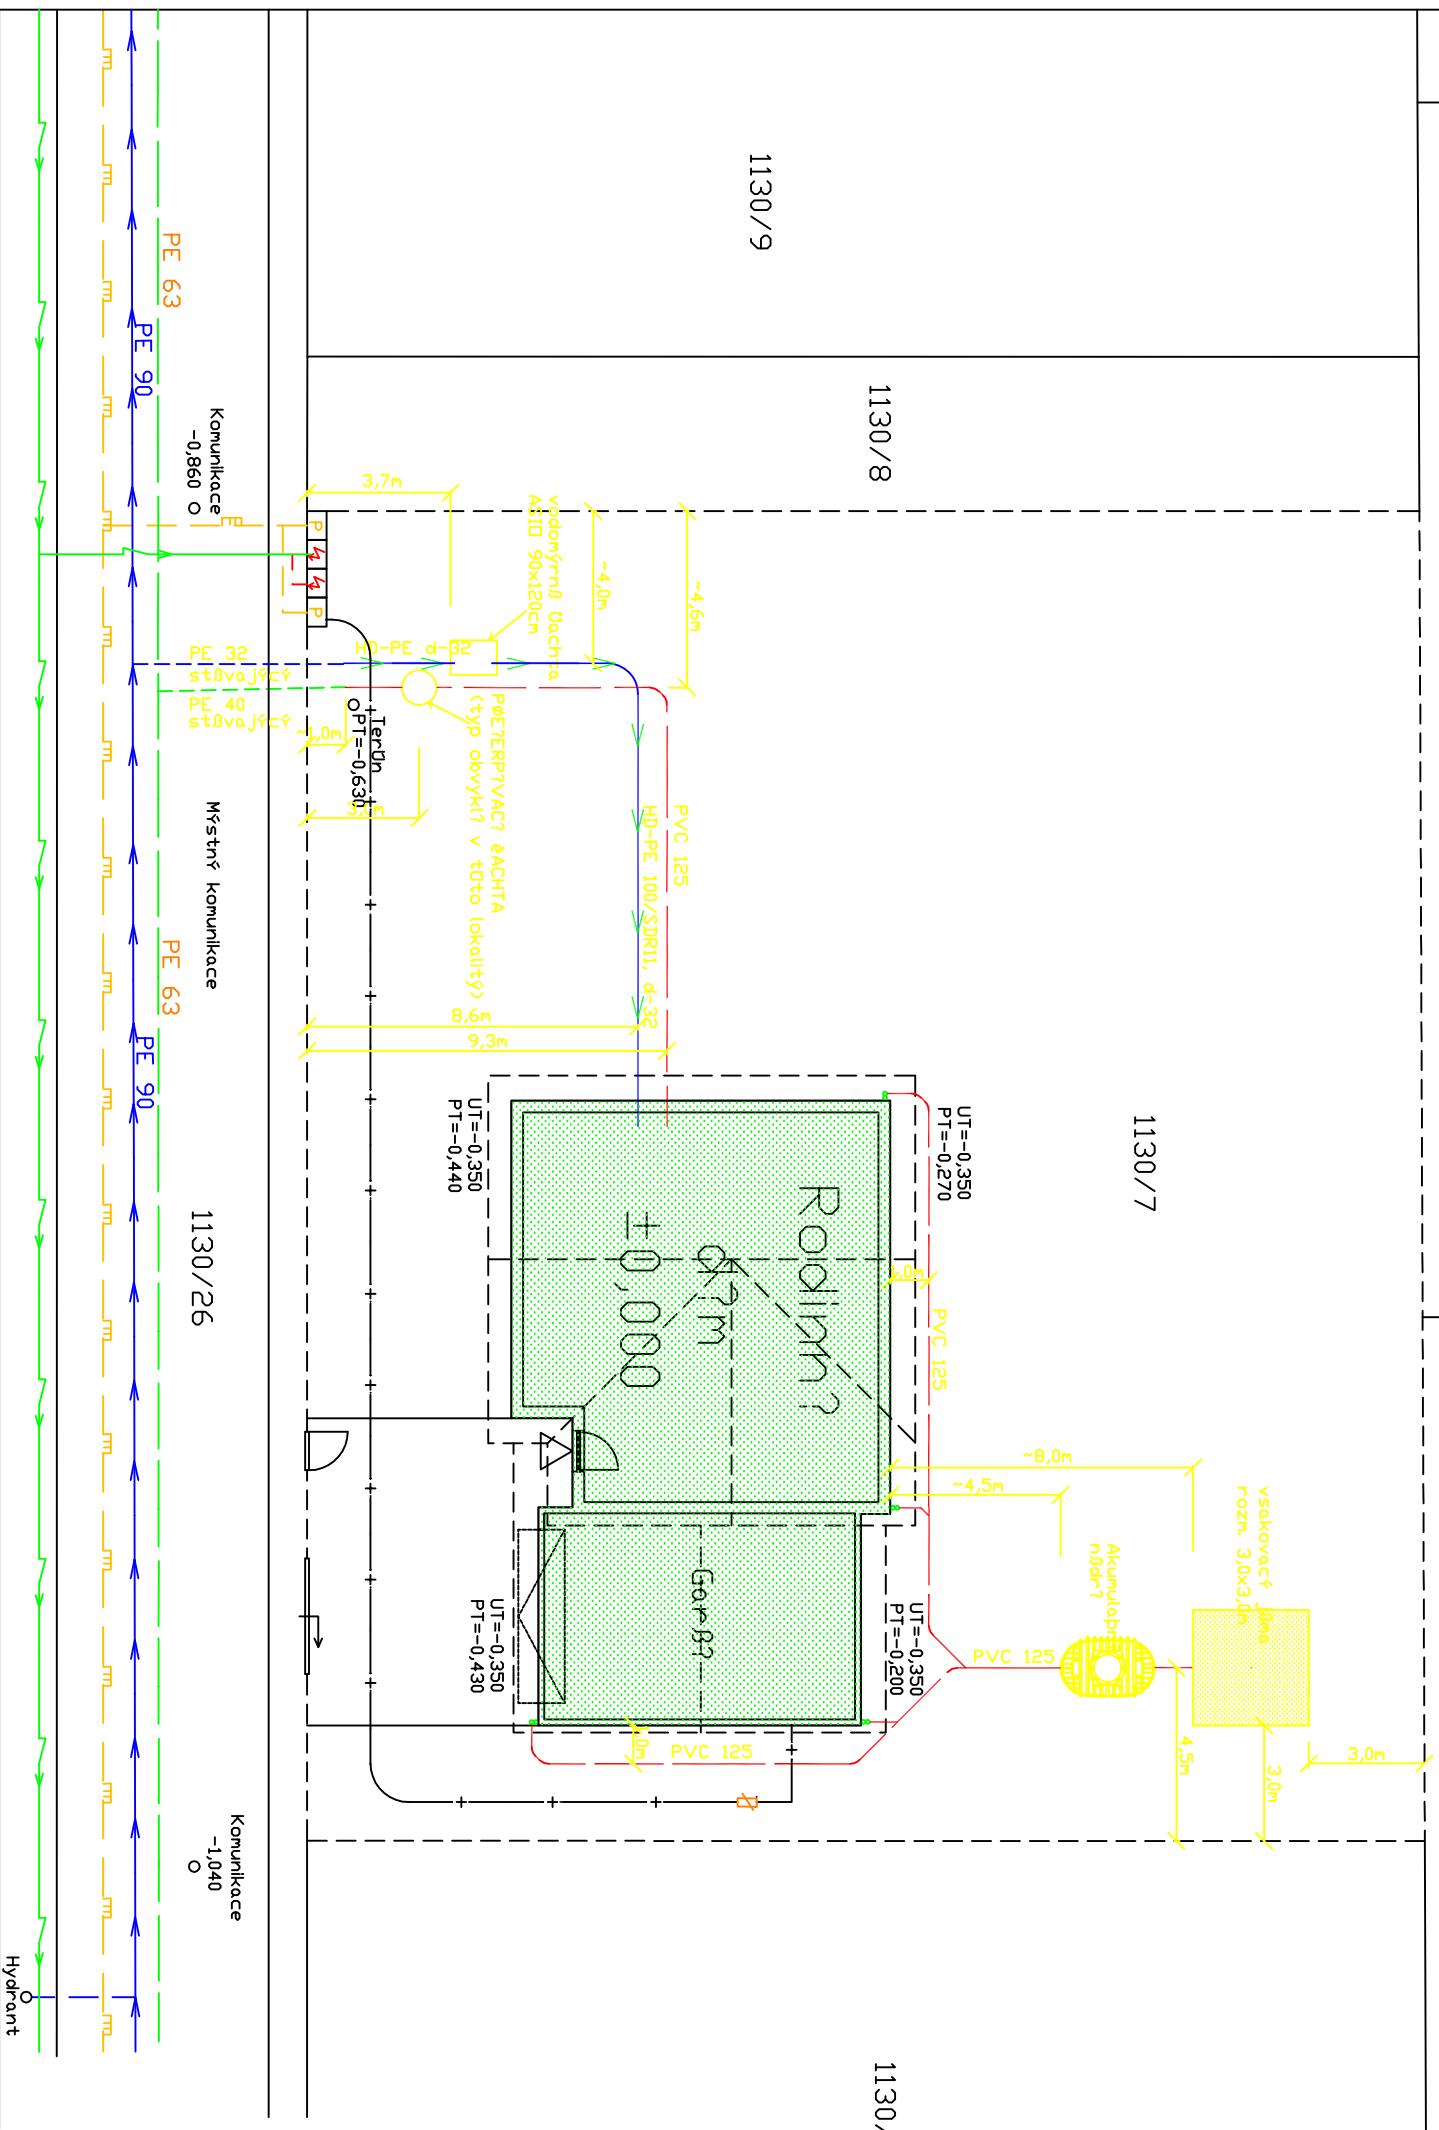


1144/4

1144/3

1144/1

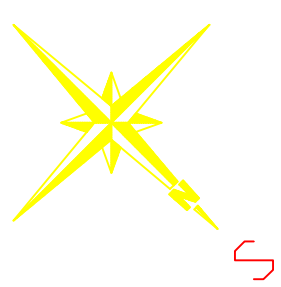

Hubert Faber - Servis
 projektov?ch st?v?
 kancel?r Praha, B?rzkova 200

POZN?MKA
 Z?kres in?en?rsk?ch s?t? neslou?f jako vy?tvovac? v?kres
 P?ed zah?jen?m zemn?ch prac? mus? investor zajistit
 u p?eslu?n?ho spr?vce vy?tben? v?ech st?v?j?c?ch exist
 podzemn?ch veden? v?etn? jejich ?dn?ho vy?tben? p?st?n
 na m?st? realizace. Ve?ker? soub?hy a k?r?en? navr?en?c?
 a st?v?j?c?ch podzemn?ch veden? mus? b?t prostorov?
 uspo?r?dn? v souladu s ?SN 736005 a p?p?adn?mi dal?mi
 pokyny p?eslu?n?ch spr?vc?.

Zodp. projektant	Hubert Faber	Hubert Faber - Servis Projektov?ch st?v? 386 01 Strakonice, R?sova
Vypracovali	Hubert Faber, Ji?y St?k?l	
Investor	Ma?el? D?ho?kovi, Trnkovo n?m?st? 1112/2, tel: 222 330 330 / 322990, mobil: 602 4522	
M?sto st?vby	NU?ICE, na pozemku par.p. 1130/7, okr. Praha 4 - ?st?n?n? ?st?n?n?n?n?	
Akce	NOVOSTAVBA RD NU?ICE na pozemku par.p. 1130/7, okr. Praha 4 - ?st?n?n?n?n?	Datum: 03/2011 Kopie: 4
Dod?l	F2 ZDRAVDITN? INSTALACE	Form?t: A3 M?st?k? : 200
V?kres	S?tuace	Stupe? : projekt Z?k? : ?v?kresu : 4